


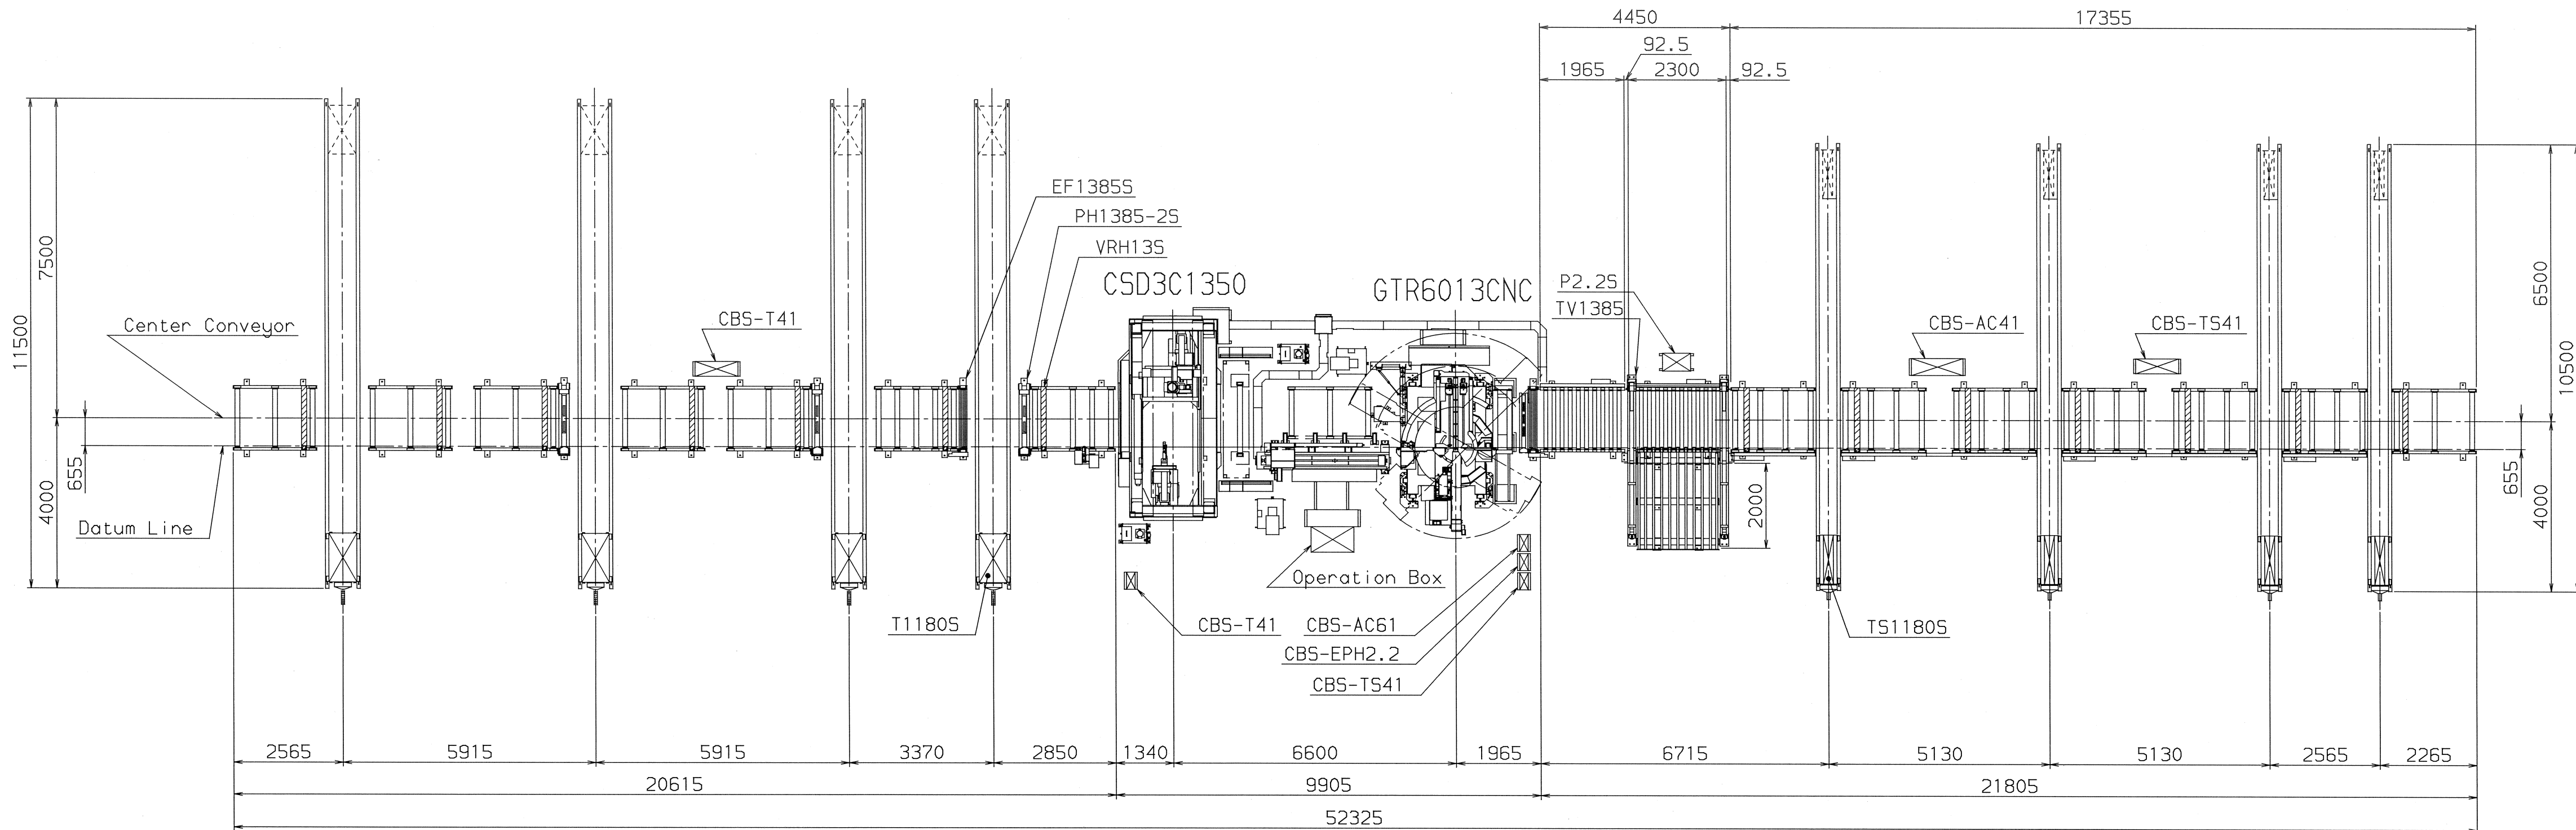

Pass Line:FL (Floor Level)+865mm
Dimension: mm

Revise No.	Description	Customer	Page	Scale
(0)	Layout Chart	Alltype Engineering Pty Ltd	(1/1)	1/100
Date 3/13 Designer: T.Ukawa			Drawing No 293-750	